



	DESIGN BUILD HOME CONSTRUCTION RENOVATION CONSULTING	PROJECT	DRAWING TITLE	DESIGN	SHEET
	E-MAIL INFO@CR-CONTRACTING.COM PHONE 604.905.6645 FAX 604.905.6967	Lot 12 Baxter Creek	Rear Perspective	DRAWN CS & CR SCALE As Noted DATE Aug. 19, 2010	1




 <b>CONTRACTING</b> WHISTLER, BC. CANADA	DESIGN BUILD HOME CONSTRUCTION RENOVATION CONSULTING	PROJECT	DRAWING TITLE	DESIGN	SHEET
	E-MAIL INFO@CR-CONTRACTING.COM PHONE 604.905.6645 FAX 604.905.6967	Lot 12 Baxter Creek	Front Perspective	DRAWN CS & CR SCALE As Noted DATE Aug. 19, 2010	2


# HOMESITE #12


[www.baxtercreekwhistler.com](http://www.baxtercreekwhistler.com) (604)932-7690

This is a conceptual plan and is subject to change without notice.

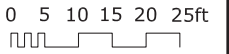


HOMESITE AREA	7,553 Square Feet
BUILDABLE AREA	2,644 Square Feet
FRONT SETBACK	7.6 Metres
SIDE SETBACK	3 Metres
REAR SETBACK	6 Metres
NOTE: One metre contour lines	

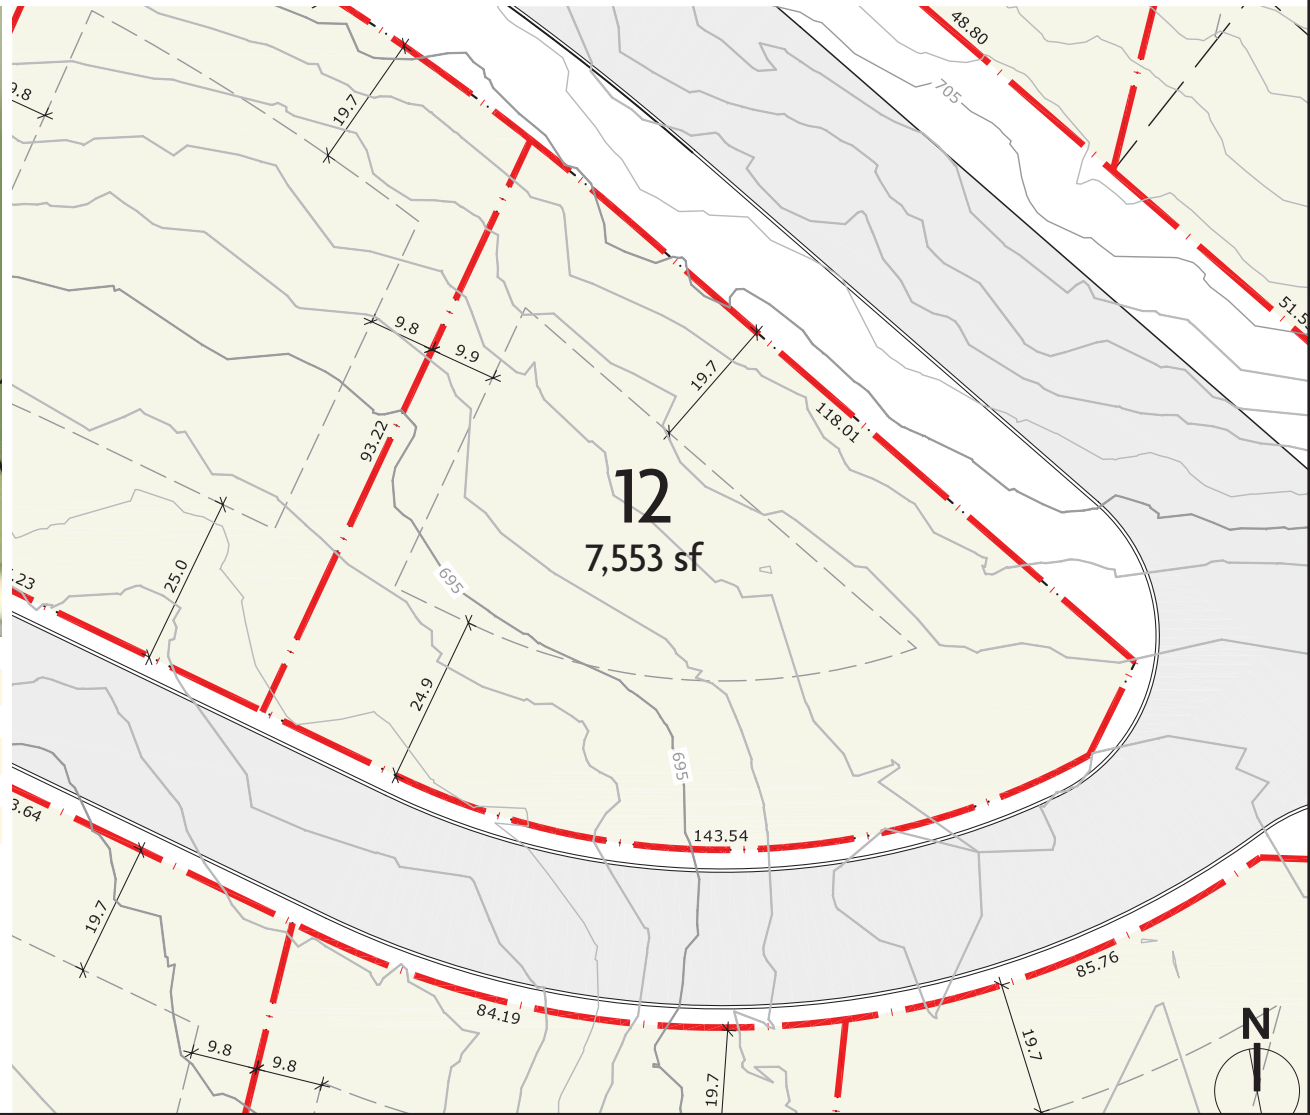

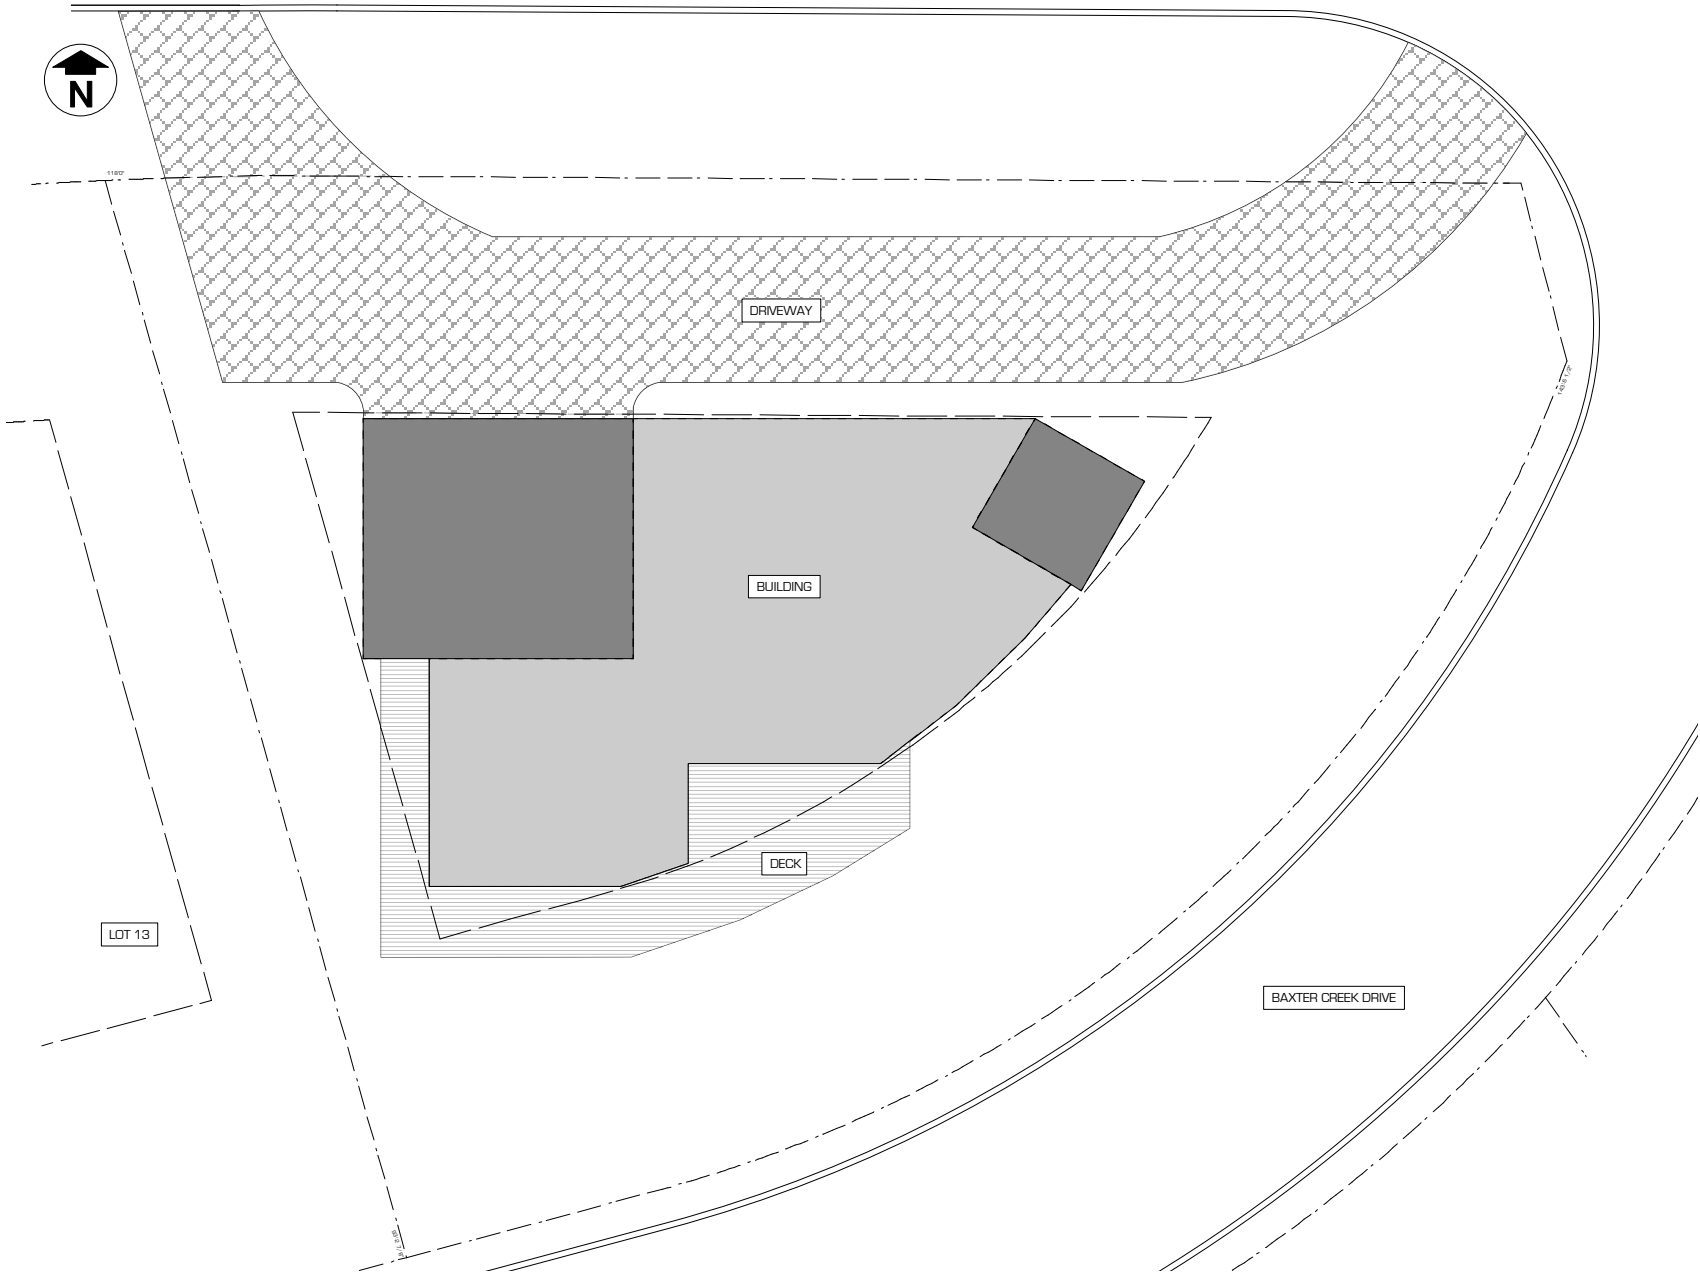


**SITE PLAN**

	DESIGN BUILD HOME CONSTRUCTION RENOVATION CONSULTING	PROJECT	DRAWING TITLE	DESIGN	SHEET
	E-MAIL INFO@CR-CONTRACTING.COM	Lot 12	Site Plan	DRAWN CS & CR	3
	PHONE 604.905.6645	Baxter Creek		SCALE As Noted	
	FAX 604.905.6967			DATE Aug. 19, 2010	

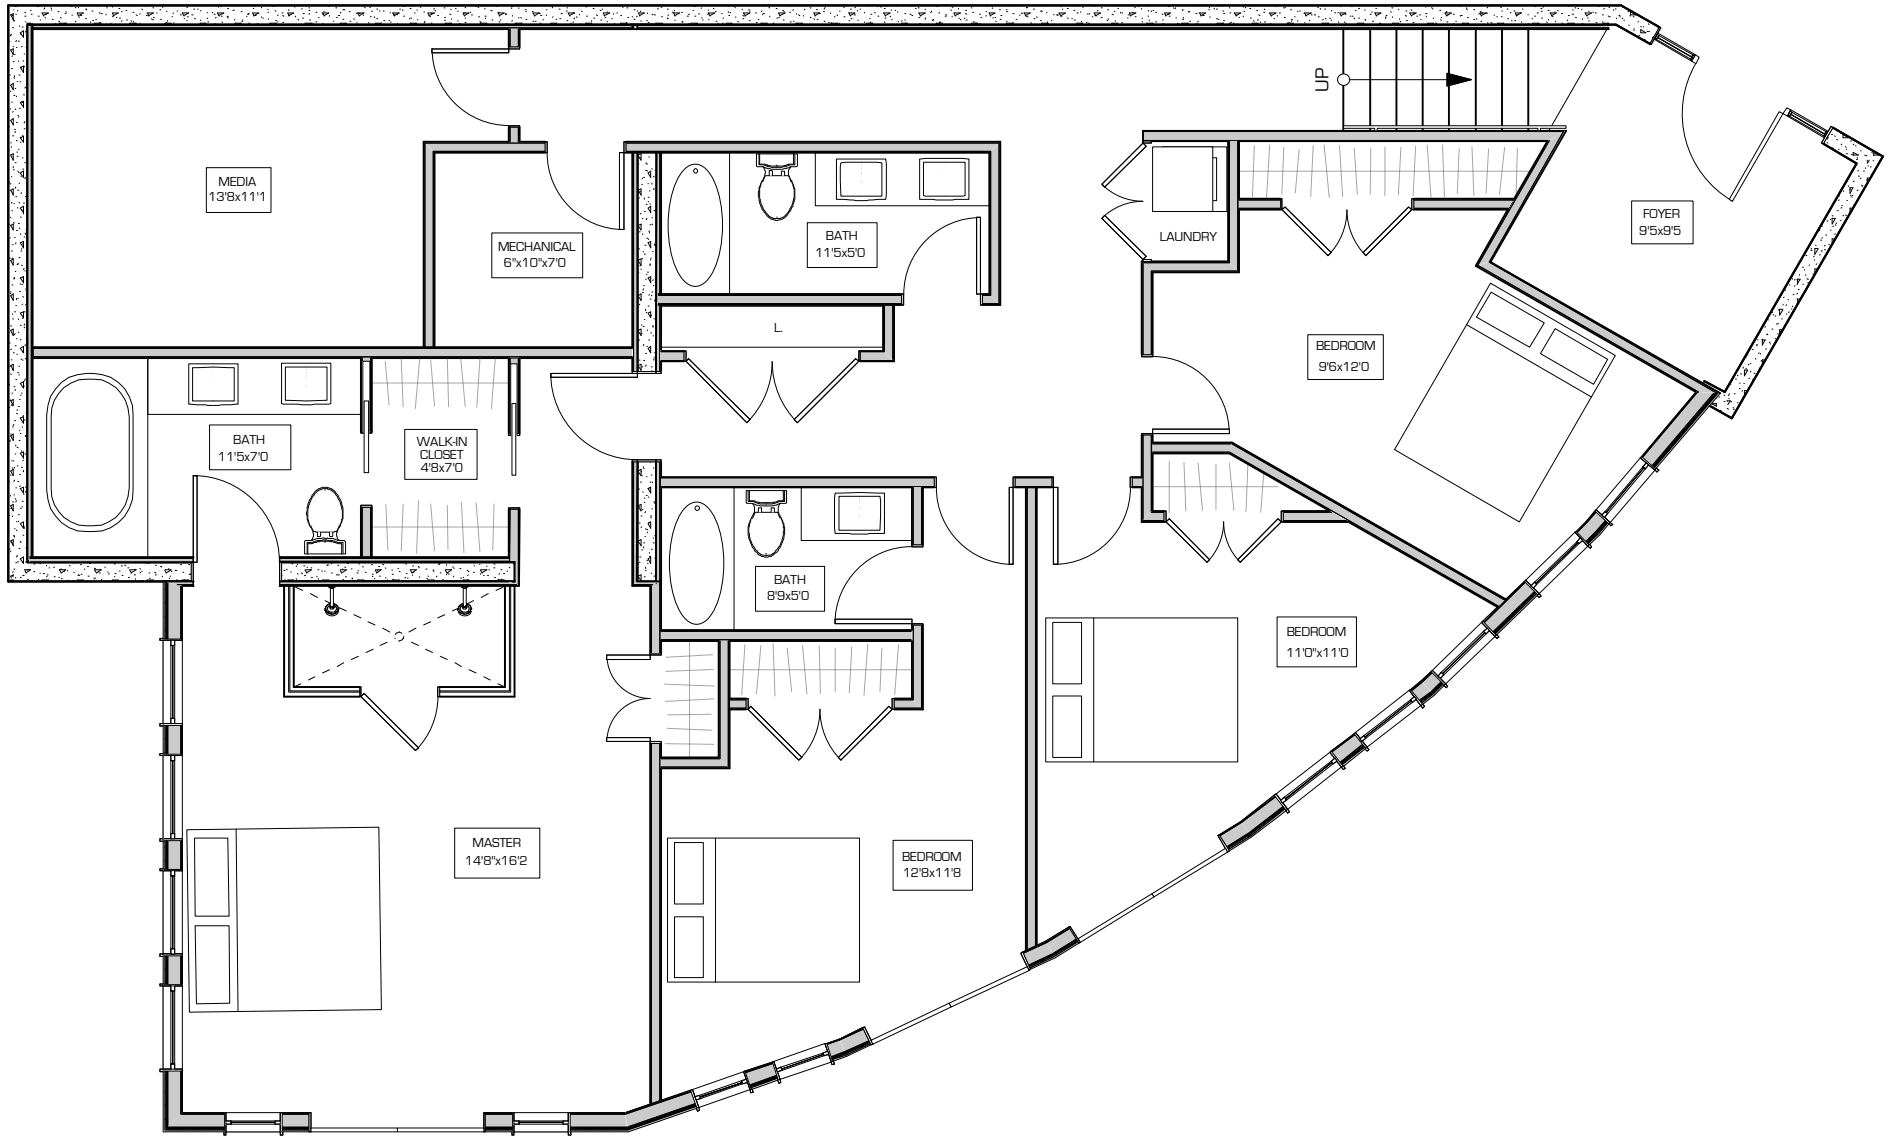


**FIRST FLOOR PLAN - OPTION 1 FOR MASTER BEDROOM**

	DESIGN BUILD HOME CONSTRUCTION RENOVATION CONSULTING	PROJECT	DRAWING TITLE	DESIGN	SHEET
	E-MAIL INFO@CR-CONTRACTING.COM	Lot 12	First Floor Plan	DRAWN CS & CR	4
	PHONE 604.905.6645	Baxter Creek	Master Bedroom-Option 1	SCALE As Noted	
	FAX 604.905.6967			DATE Aug. 19, 2010	

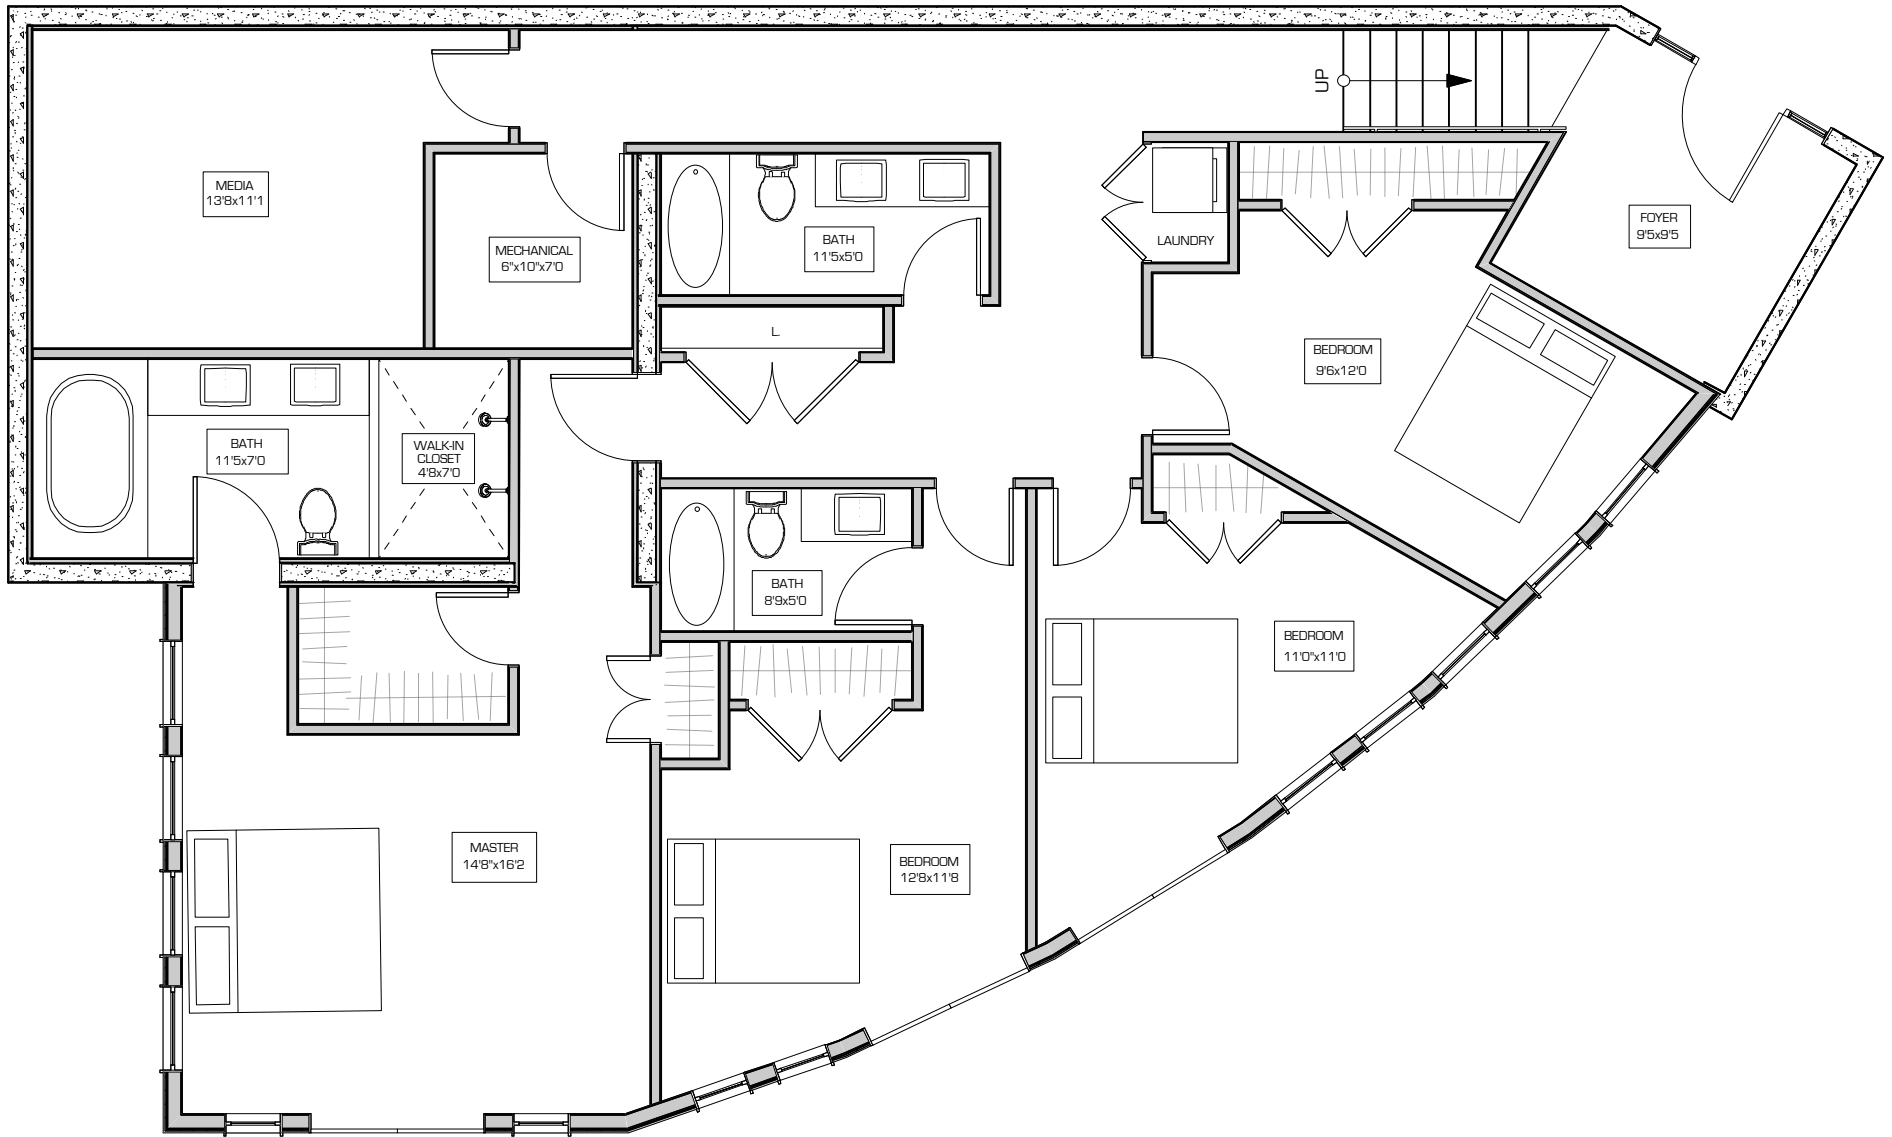

**FIRST FLOOR PLAN - OPTION 2 FOR MASTER BEDROOM**

	DESIGN BUILD HOME CONSTRUCTION RENOVATION CONSULTING	PROJECT	DRAWING TITLE	DESIGN	SHEET
	E-MAIL INFO@CR-CONTRACTING.COM	Lot 12	First Floor Plan	DRAWN CS & CR	5
	PHONE 604.905.6645	Baxter Creek	Master Bedroom-Option 2	SCALE As Noted	
	FAX 604.905.6967			DATE Aug. 19, 2010	

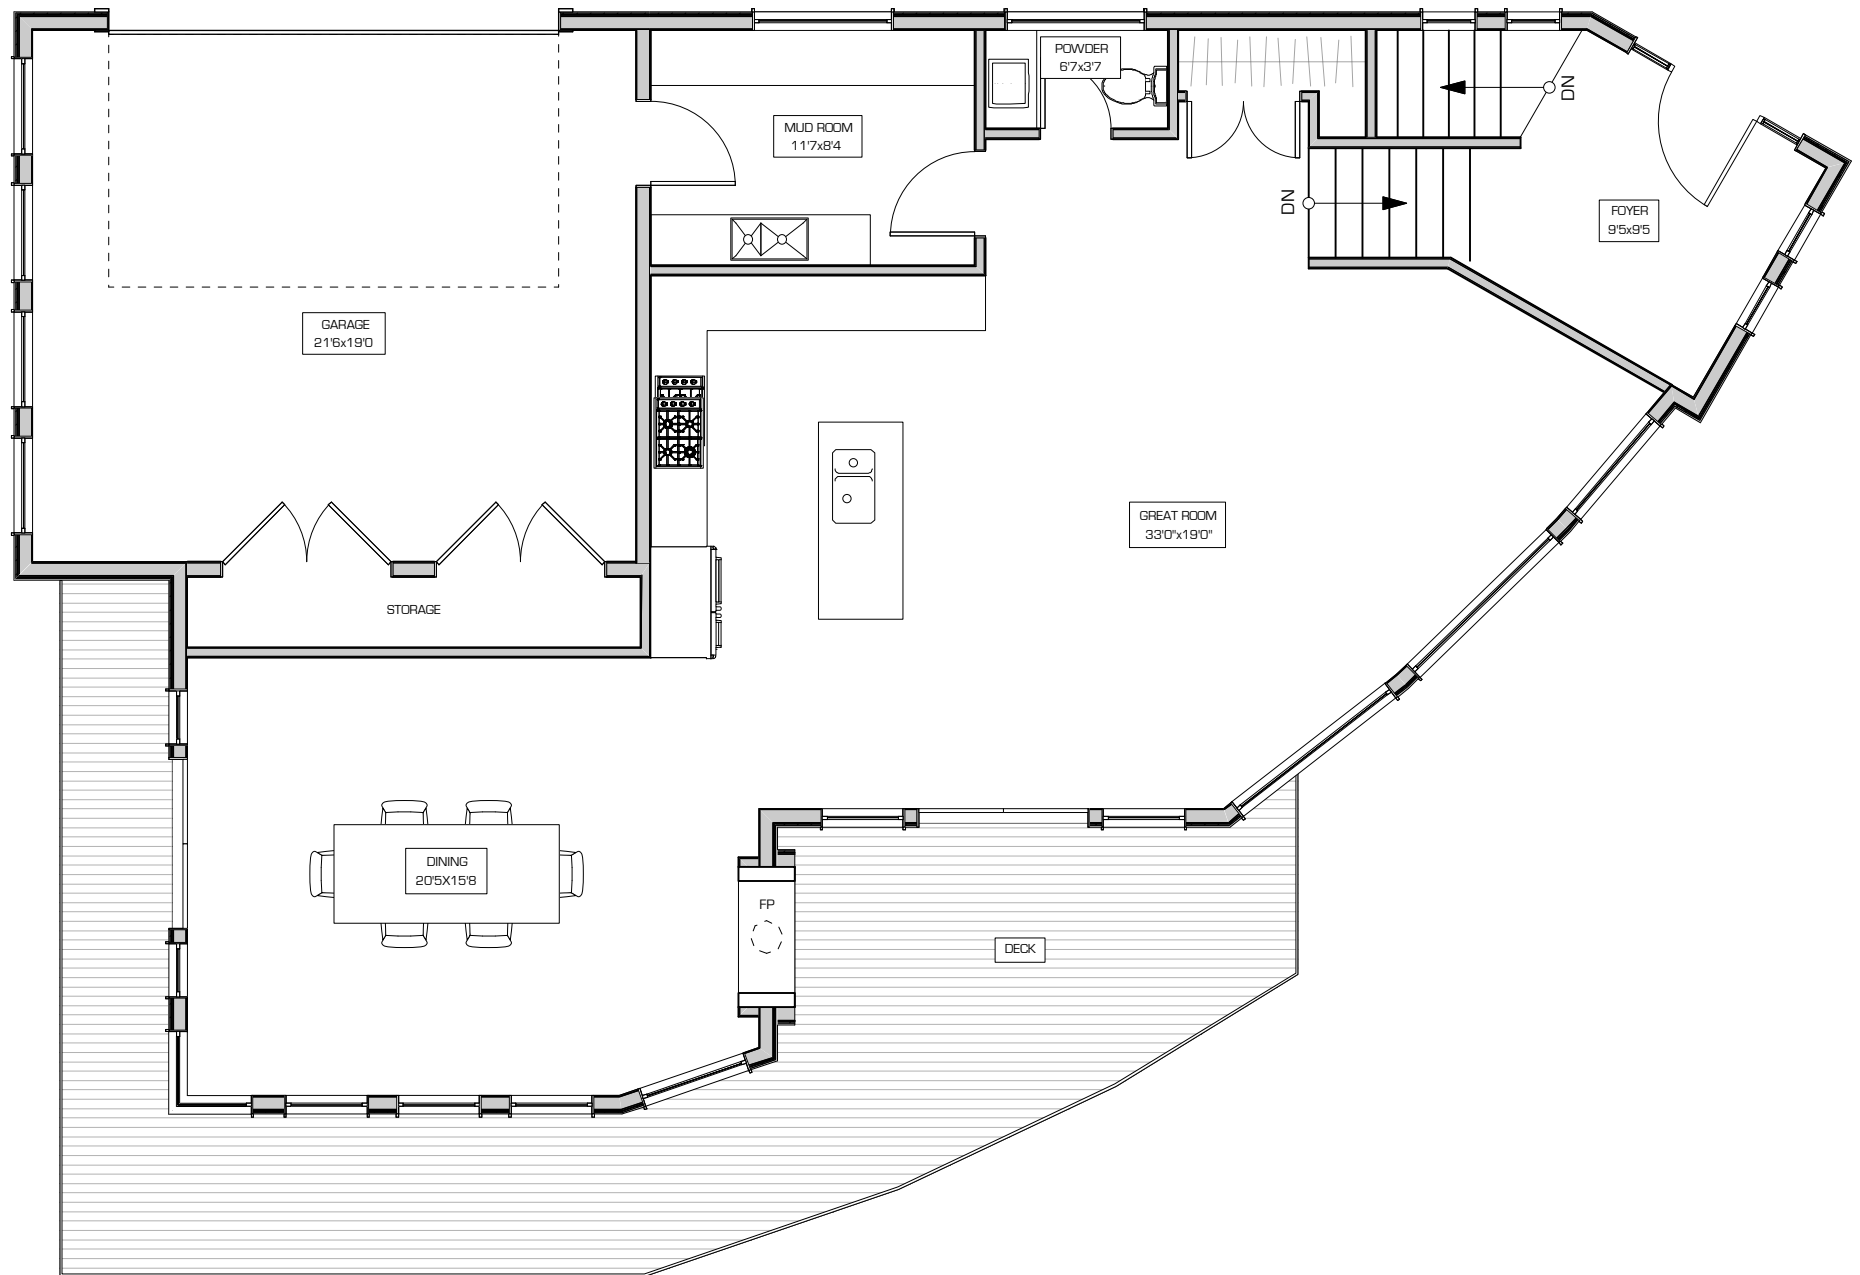


**SECOND FLOOR PLAN**

	DESIGN BUILD HOME CONSTRUCTION RENOVATION CONSULTING	PROJECT	DRAWING TITLE	DESIGN	SHEET
	E-MAIL INFO@CR-CONTRACTING.COM	Lot 12	Second Floor Plan	DRAWN CS & CR	6
	PHONE 604.905.6645	Baxter Creek		SCALE As Noted	
	FAX 604.905.6967			DATE Aug. 19, 2010	




**SOUTH ELEVATION**

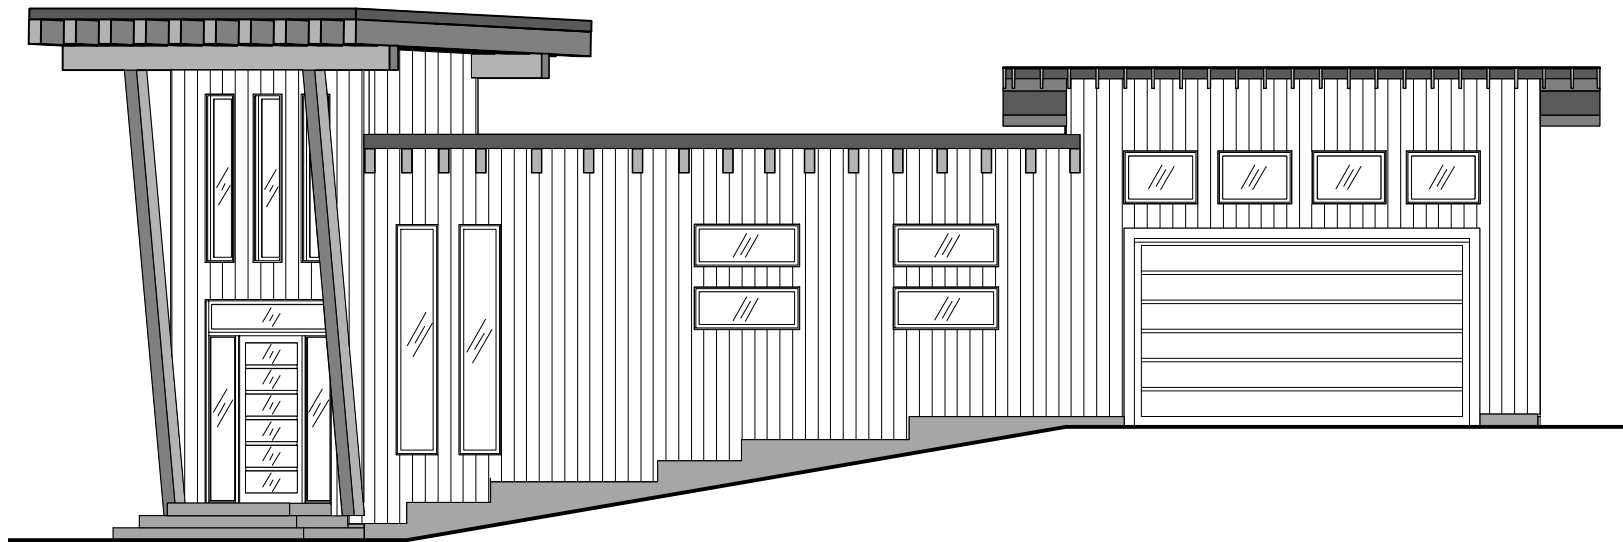


**NORTH ELEVATION**

 <b>CR CONTRACTING</b> WHISTLER, BC. CANADA	DESIGN BUILD HOME CONSTRUCTION RENOVATION CONSULTING	PROJECT Lot 12 Baxter Creek	DRAWING TITLE North & South Elevations	DESIGN DRAWN CS & CR SCALE As Noted DATE Aug. 19, 2010	SHEET 7
	E-MAIL INFO@CR-CONTRACTING.COM PHONE 604.905.6645 FAX 604.905.6967				

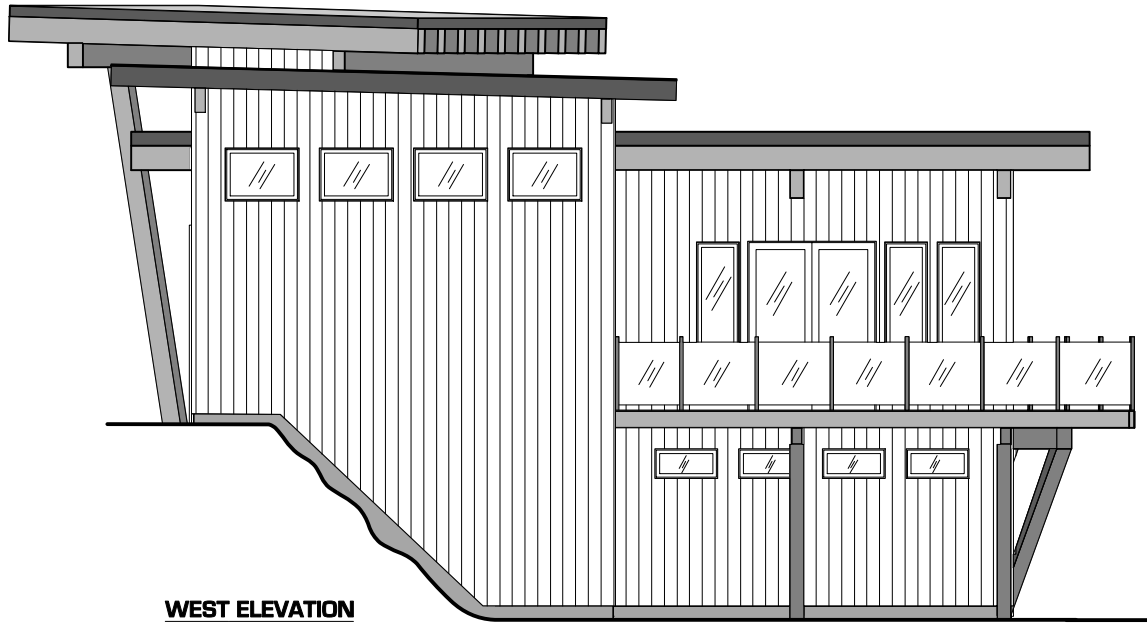

**WEST ELEVATION**

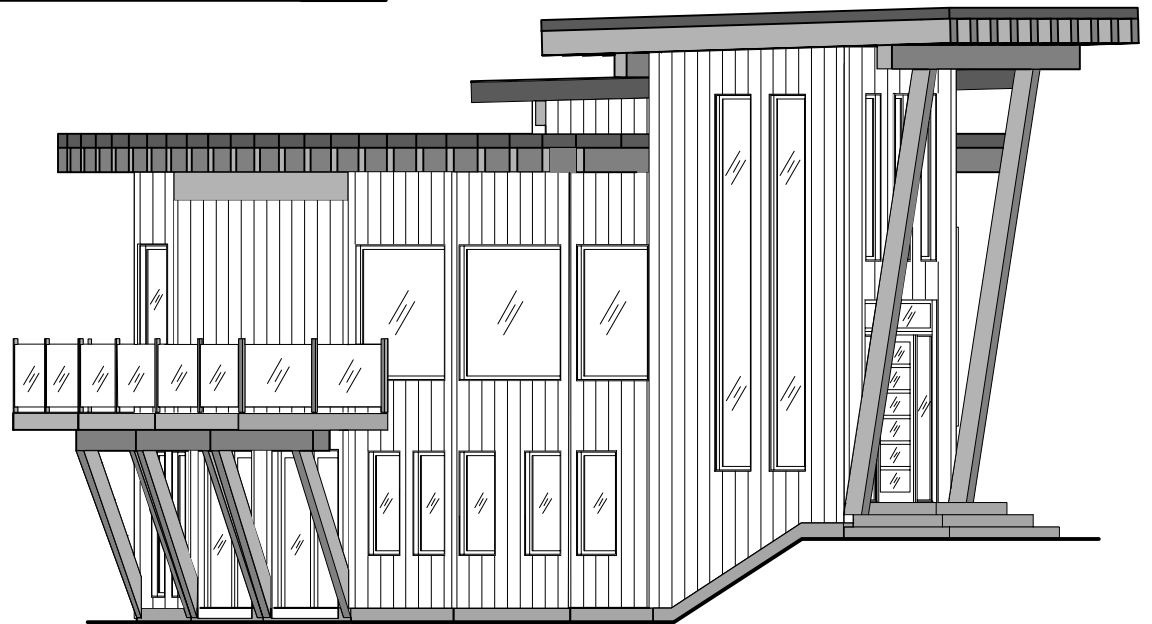

**EAST ELEVATION**